
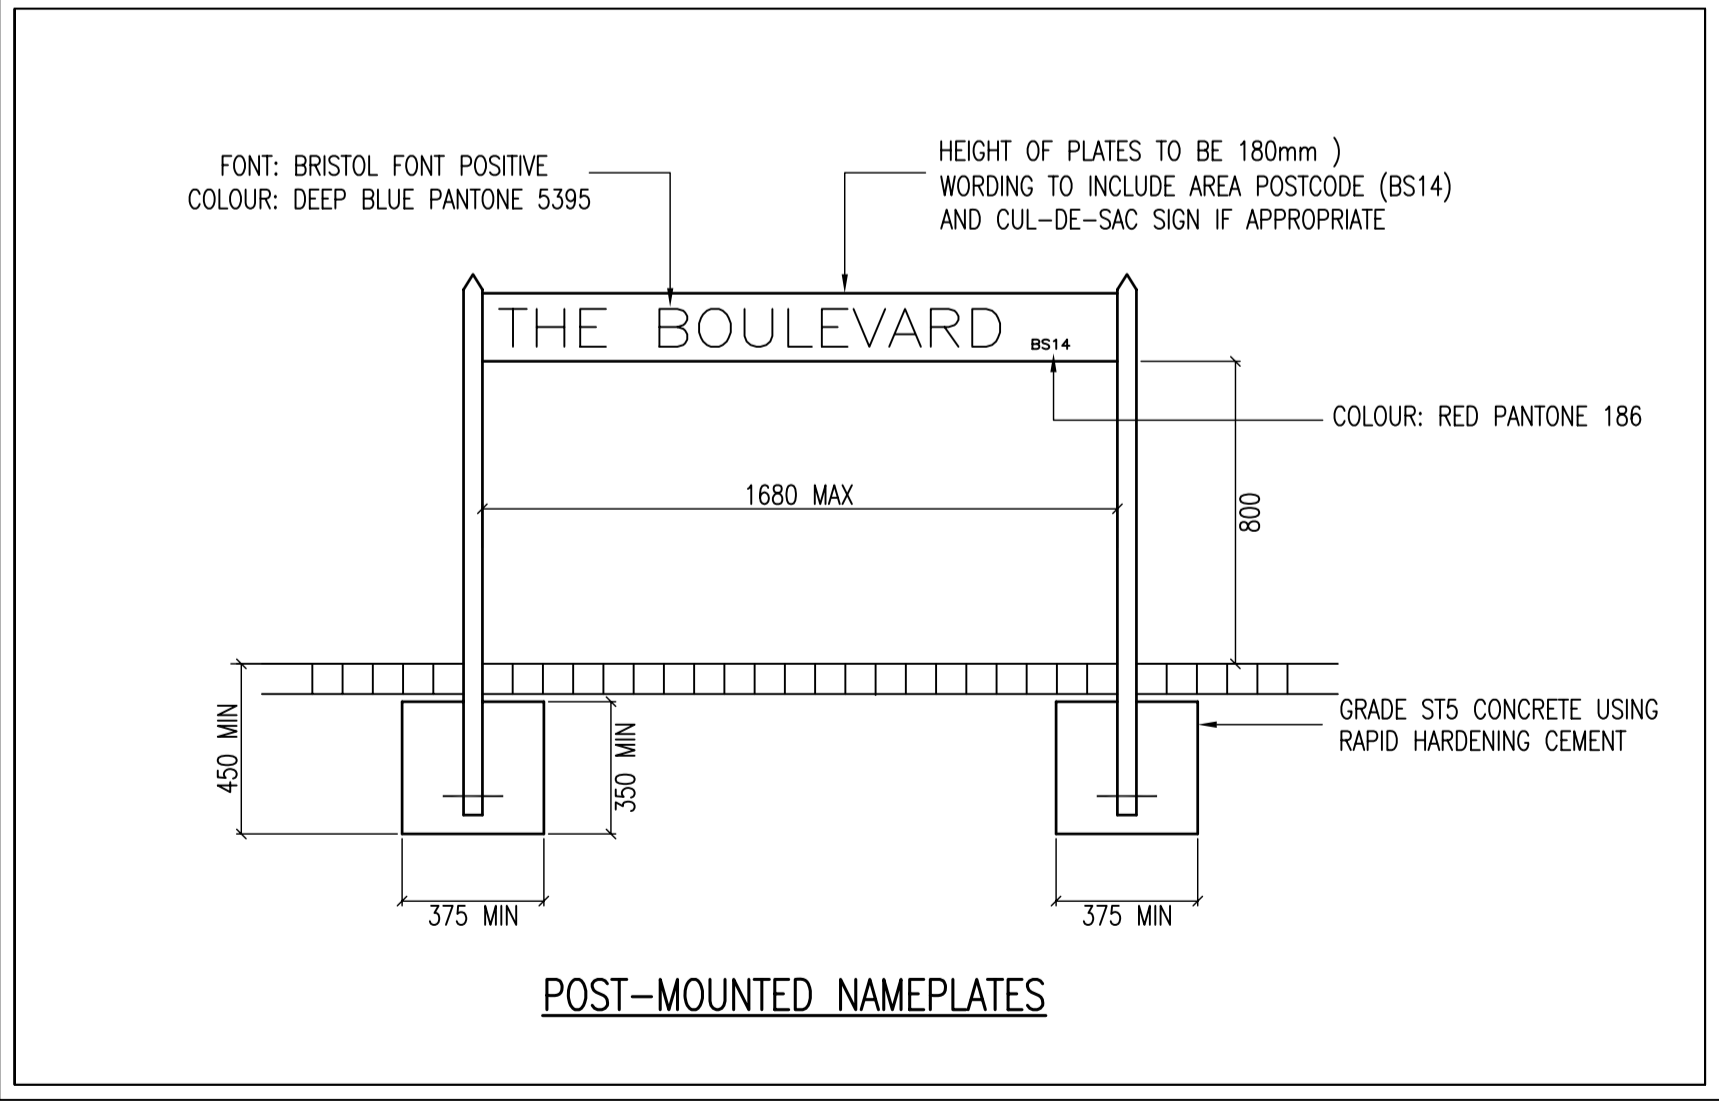


NOTES
DO NOT SCALE THIS DRAWING
CONTRACTOR TO CHECK ALL DIMENSIONS AND REPORT ANY ERRORS AND OMISSIONS TO THE ENGINEER

KEY
 STREET NAME PLATE LOCATION

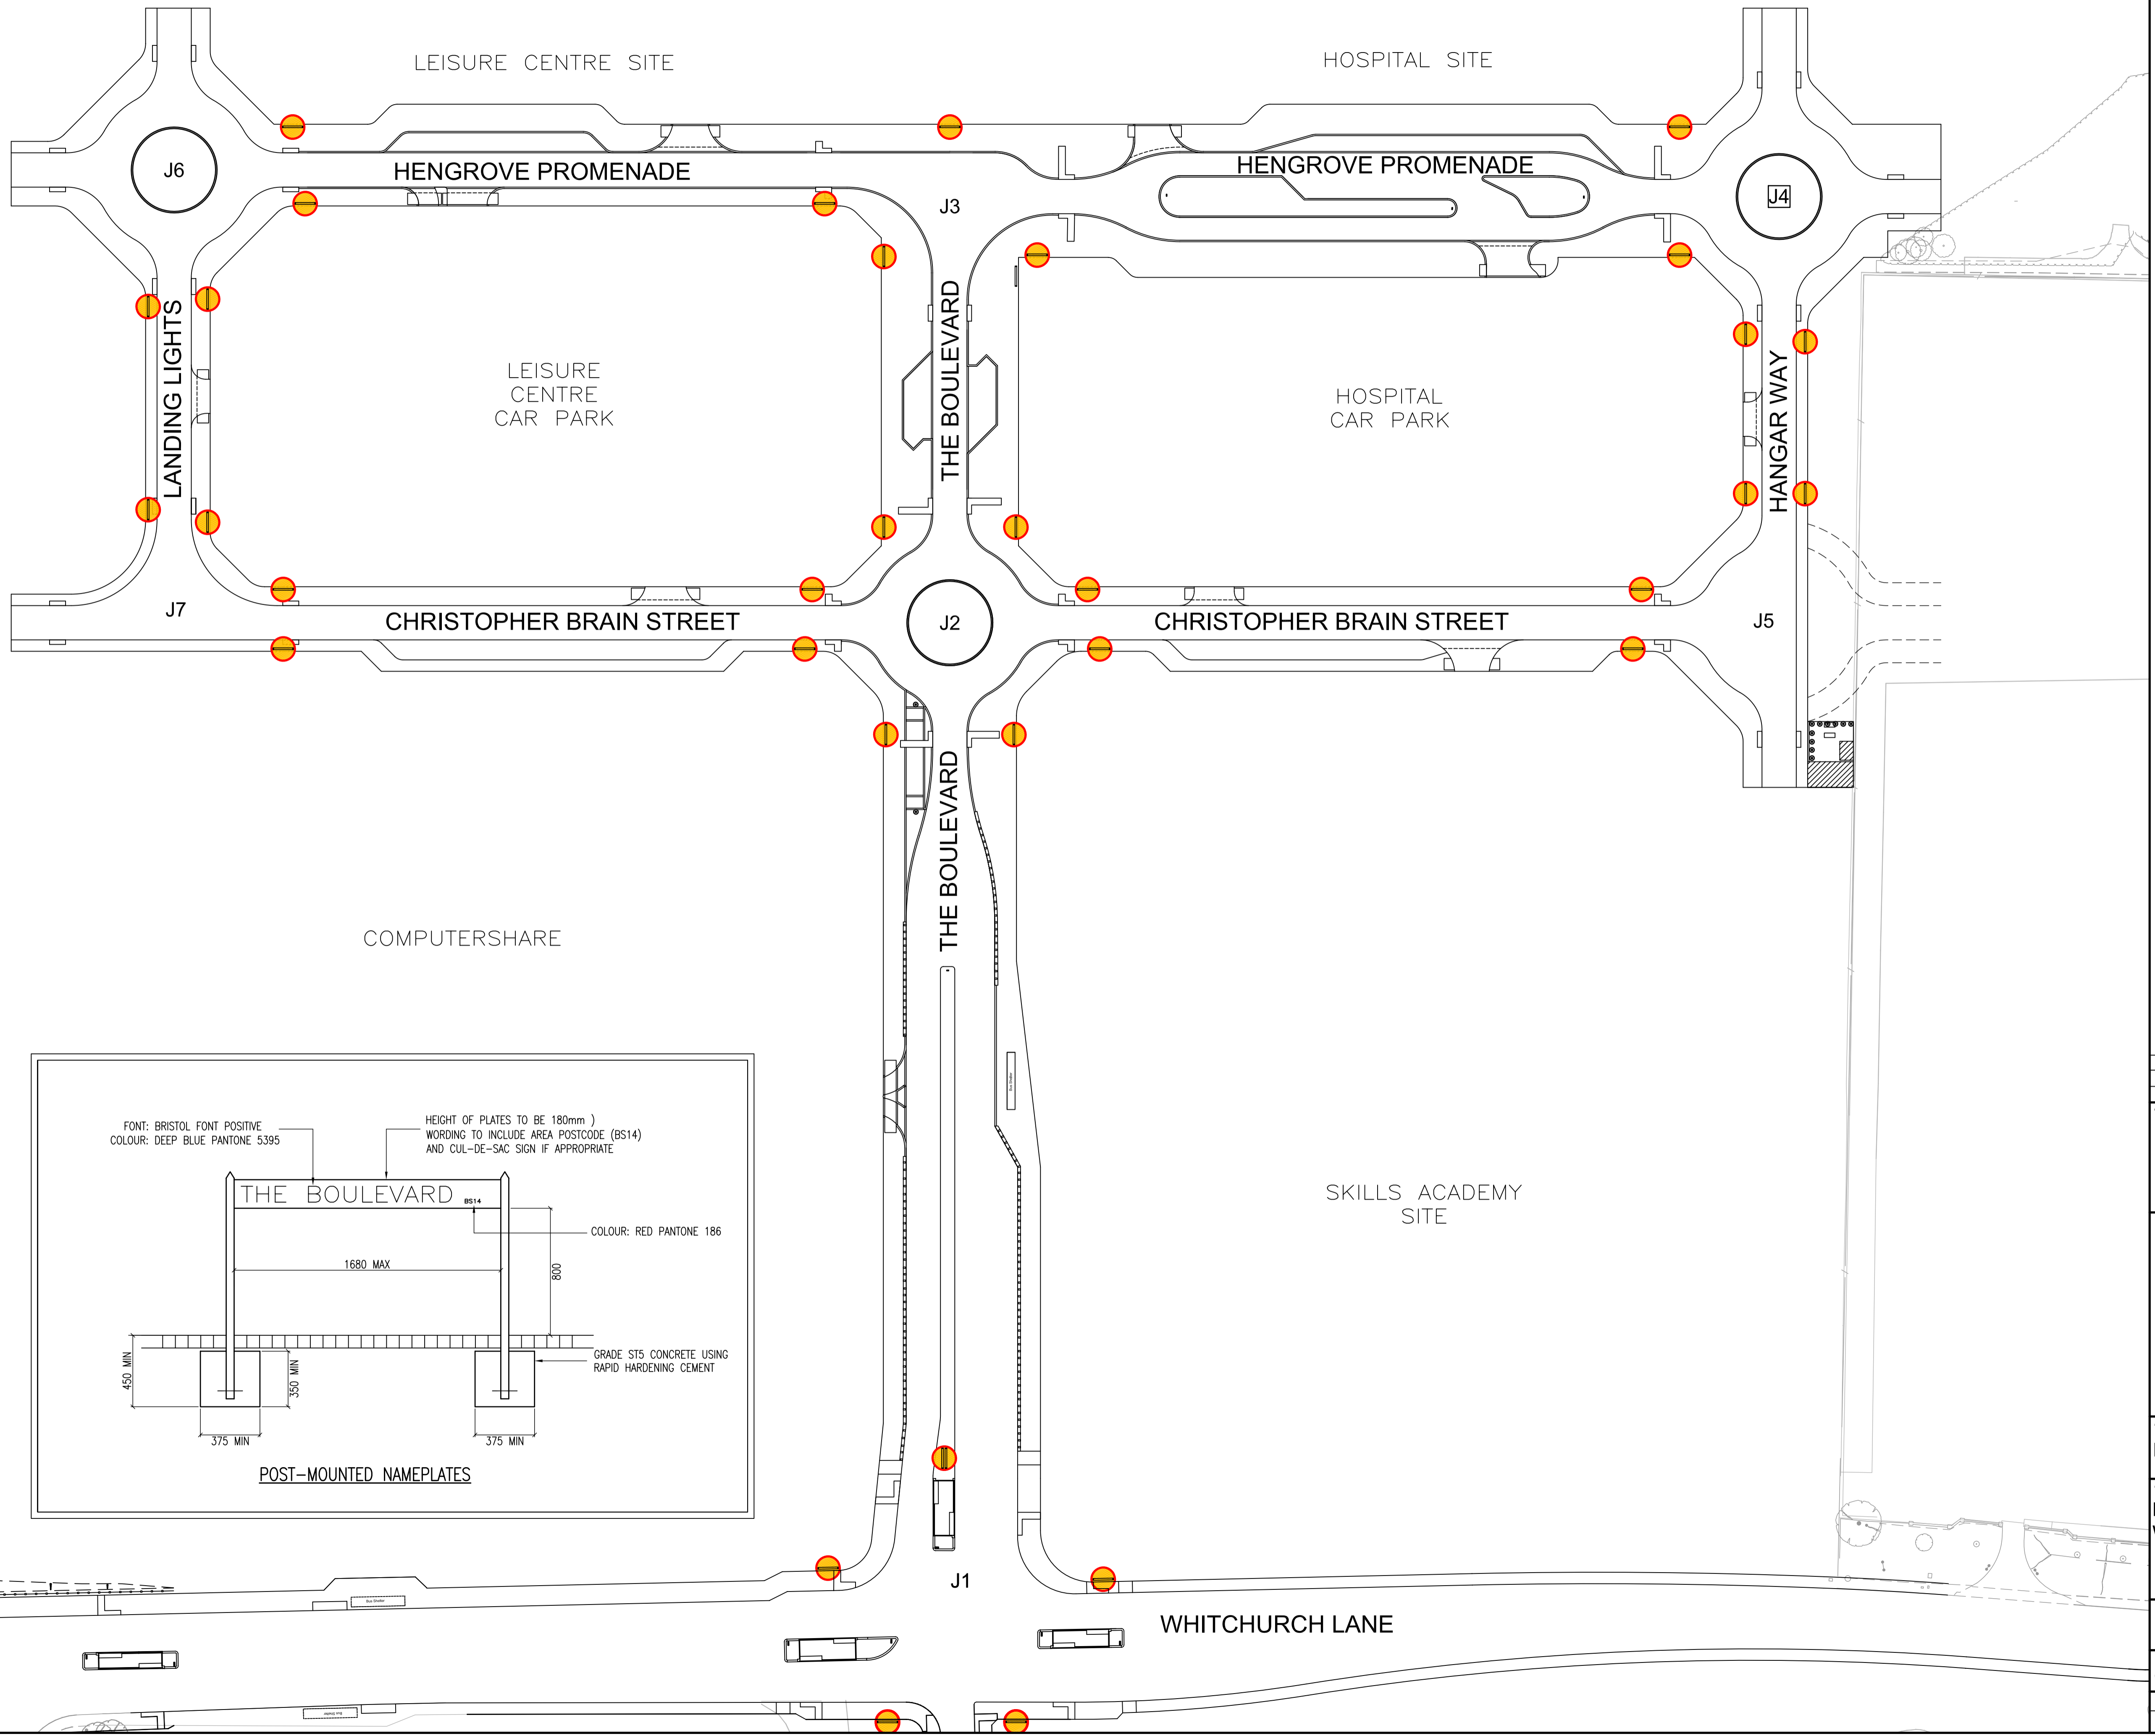

Rev	Detail	By	Date
A	MINOR AMENDMENT	JM	24/05/10

Revisions



clarkebond
LEAD CONSULTANT

Clarke Bond Civil Ltd.
Management & Engineering Consultants
129 Cumberland Road
Bristol BS1 6SY

tel: +44 (0) 117 929 2344
fax: +44 (0) 117 929 3065
e-mail: info@clarkebond.co.uk
web: www.clarkebond.co.uk

in association with
BroadwayMalyan

Project
Hengrove Park Infrastructure

Drawing Title
Proposed Street Name Plate Wording and Locations

FOR INFORMATION

Project No. CB00578	Drawing No. SK-236
Scales	Date 19/05/10
Drawn JM	Checked CJ
Sheet Size A1	Revision A

© This drawing may not be copied without prior written permission